

in accordance with Comm 85, Wis. Adm. Code

Attach complete site plan on paper not less than 8 1/2 x 11 inches in size. Plan must include, but not limited to: vertical and horizontal reference point (BM), direction and Percent slope, scale or dimensions, north arrow, and location and distance to nearest road.

Please print all information.

Personal information you provide may be used for secondary purposes (Privacy Law, s. 16.04 (1) (m)).

County: WASHINGTON	
Parcel I.D.:	
Reviewed by:	Date:

Property Owner: JBJ DEVELOPMENT				Property Location: Govt. Lot SW 1/4 SE 1/4 S 21 T 9 N - R 19 E (or) W			
Property Owner's Mailing Address: W178 N9912 RIVERCREST DR.				Lot # 9	Block #	Subd. Name or CSM # Dalotah Fields	
City: GERMANTOWN	State: WI	Zip Code: 53022	Phone Number: () -	<input type="checkbox"/> City: RICHFIELD	<input type="checkbox"/> Village:	<input checked="" type="checkbox"/> Town:	Nearest Road: Apache Trail
<input checked="" type="checkbox"/> New Construction	Use <input checked="" type="checkbox"/> Residential / Number of bedrooms: 4			Code derived design flow rate: 600 GPD			
<input type="checkbox"/> Replacement	<input type="checkbox"/> Public or commercial - Describe:						
Parent material: Loess over Glacial Till						Flood Plain elevation if applicable: N/A ft.	
General comments and recommendations:							

1 Boring # Boring Pit Ground surface elev. 1128.13 ft. Depth to limiting factor 30 in. Soil Application Rate


Horizon	Depth in.	Dominant Color Munsell	Redox Description Qu. Sz. Cont. Color	Texture	Structure Gr. Sz. Sh.	Consistence	Boundary	Roots	GPD/ft ²	
									Eff#1	Eff#2
Ap	0-11	10 YR 4/2		SiL	2 m gr	mvfr	as	2f-2m	.5	.8
Bt1	11-17	10 YR 3/4		SiCL	2 m sbk	mfr	cs	2f-1m	.4	.6
2Bt2	17-30	7.5 YR 4-3/4*		gr CL	2 c sbk	mfi	cs	2f-1m	.4	.6
2BC	30-40	10 YR 5/3	c2d 10 YR 6/2-5/6	gr fSL-L	1 c sbk	mfi	-	--	.4	.6
		*7.5YR3/2argillans								

2 Boring # Boring Pit Ground surface elev. 1129.20 ft. Depth to limiting factor 19 in. Soil Application Rate

Horizon	Depth in.	Dominant Color Munsell	Redox Description Qu. Sz. Cont. Color	Texture	Structure Gr. Sz. Sh.	Consistence	Boundary	Roots	GPD/ft ²	
									Eff#1	Eff#2
Ap	0-10	10 YR 4/2		SiL	2 m gr	mvfr	as	2f-2m	.5	.8
Bt1	10-14	10 YR 5/4		SiCL	2 m sbk	mfr	cs	2f-1m	.4	.6
2Bt2	14-19	7.5 YR 4-3/4*		gr CL	2 c sbk	mfi	cs	1f	.4	.6
2BC	19-25	10 YR 5/3	c2d 10 YR 6/2-5/6	gr fSL-L	1 c sbk	mfi	-	--	.4	.6
		*7.5YR3/2argillans								

* Effluent # 1 = BOD₅ > 30 ≤ 220 mg/L and TSS > 30 ≤ 150 mg/L

* Effluent # 2 = BOD₅ ≤ 30 mg/L and TSS ≤ 30 mg/L

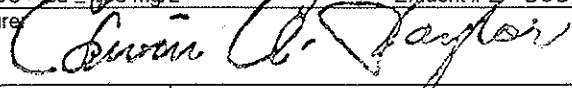CST Name (Please Print): ED TAYLOR	Signature: 	CST Number: 70066
Address: 505 Weed St. Shawano, WI 54116	Date Evaluation Conducted: 4-16-03	Telephone Number: (715) 524 - 6678

3 Boring # Boring Pit Ground surface elev. 1134.26 ft. Depth to limiting factor 35 in. Soil Application Rate

Horizon	Depth in.	Dominant Color Munsell	Redox Description Qu. Sz. Cont. Color	Texture	Structure Gr. Sz. Sh.	Consistence	Boundary	Roots	GPD/ft ²	
									Eff#1	Eff#2
Ap	0-7	10 YR 4/2		SiL	2 m gr	mvfr	as	2f-2m	.5	.8
Bt	7-28	7.5 YR 4-3/4*		gr CL	2 c sbk	mfi	cs	2f-1m	.4	.6
BC	28-35	10 YR 5/4		gr fSL-L	1 c sbk	mfr	gw	1f	.4	.6
C	35-65	10 YR 6/4	c2d 10 YR 6/2-5/6	gr fSL-L	msv	mfi	--	--	.5	.5
		*7.5YR3/2argillans								

4 Boring # Boring Pit Ground surface elev. ft. Depth to limiting factor in. Soil Application Rate

Horizon	Depth in.	Dominant Color Munsell	Redox Description Qu. Sz. Cont. Color	Texture	Structure Gr. Sz. Sh.	Consistence	Boundary	Roots	GPD/ft ²	
									Eff#1	Eff#2


5 Boring # Boring Pit Ground surface elev. ft. Depth to limiting factor in. Soil Application Rate

Horizon	Depth in.	Dominant Color Munsell	Redox Description Qu. Sz. Cont. Color	Texture	Structure Gr. Sz. Sh.	Consistence	Boundary	Roots	GPD/ft ²	
									Eff#1	Eff#2

* Effluent # 1 = BOD₅>30 ≤ 220 mg/L and TSS > 30 ≤ 150 mg/L

* Effluent # 2 = BOD₅≤ 30 mg/L and TSS ≤ 30 mg/L

The Department of Commerce is an equal opportunity service provider and employer. If you need assistance to access services or need material in an alternate format, please contact the department at 608-266-3151 or TTY 608-264-8777.

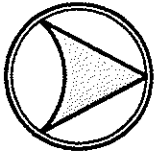


NORTH
1" = 50'

DAKOTAH FIELDS

LOT 9

NW1/4 OF THE SE 1/4, SEC. 21, T. 9 N., R. 19 E.
TOWN OF RICHFIELD, WASHINGTON COUNTY

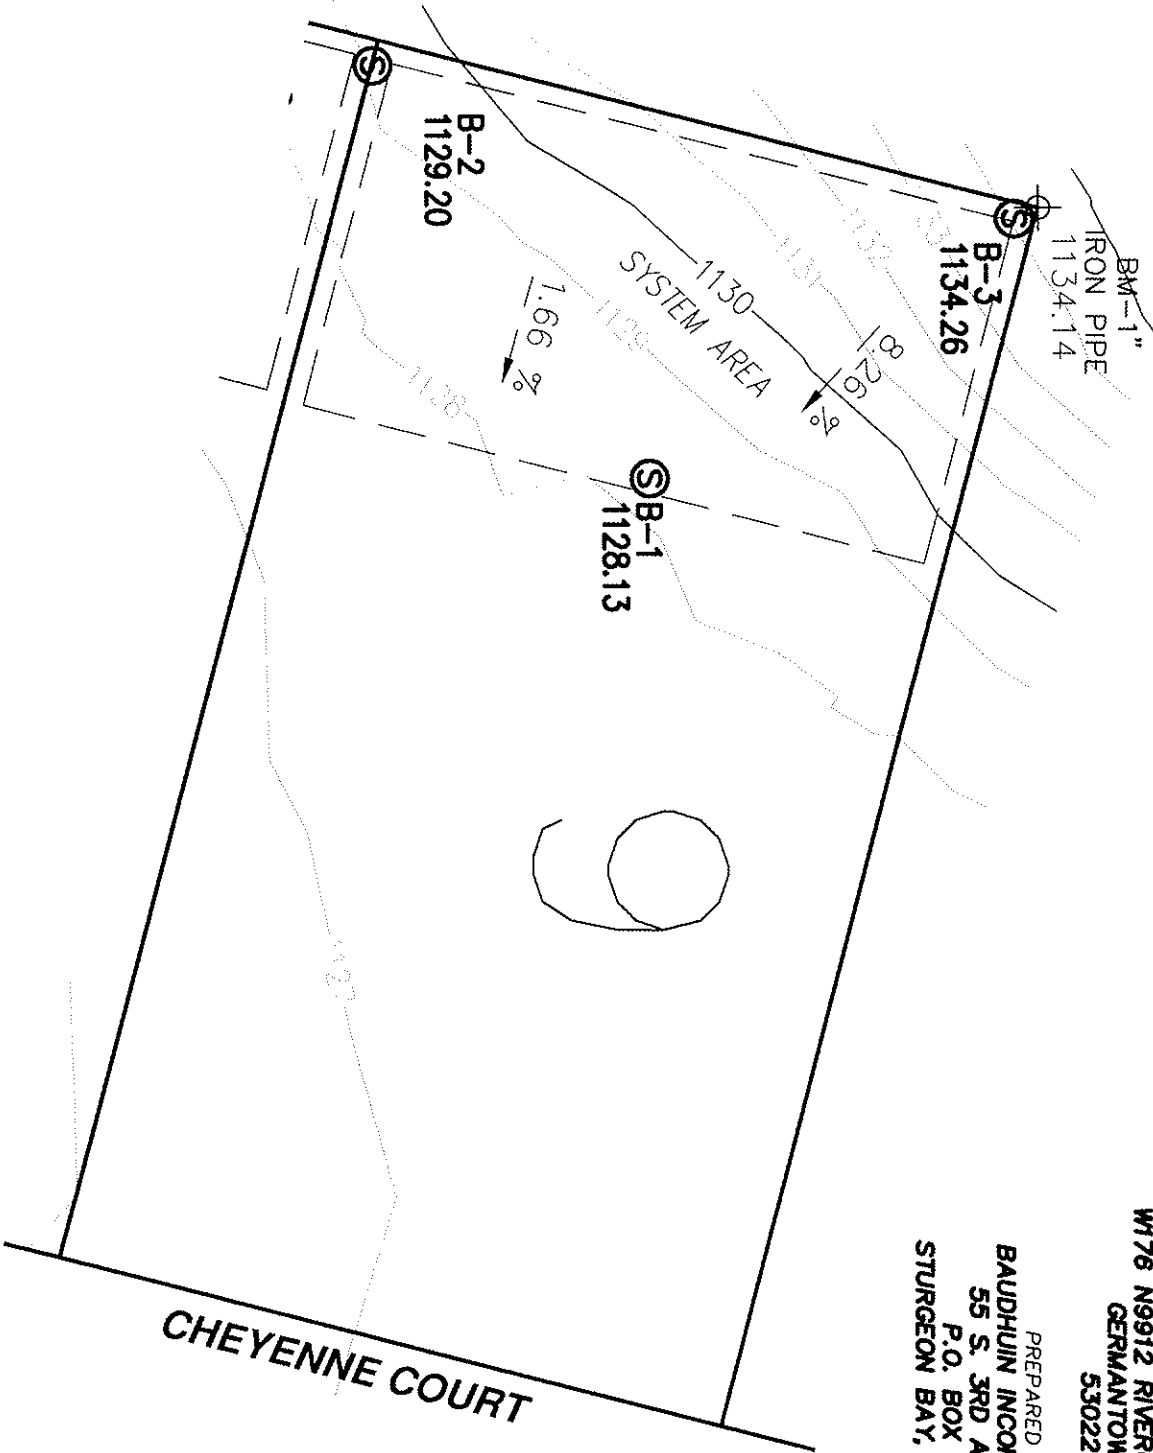

CHEYENNE COURT

PREPARED BY:
BAUDHUIN INCORPORATED
55 S. 3RD AVENUE
P.O. BOX 105
STURGEON BAY, WI 54235

PREPARED FOR:
JBU DEVELOPMENT
W176 N9912 RIVERCREST DRIVE
GERMANTOWN, WI
53022