


Dakotah Fields  
Lot 17  
Scale: 1" = 50'

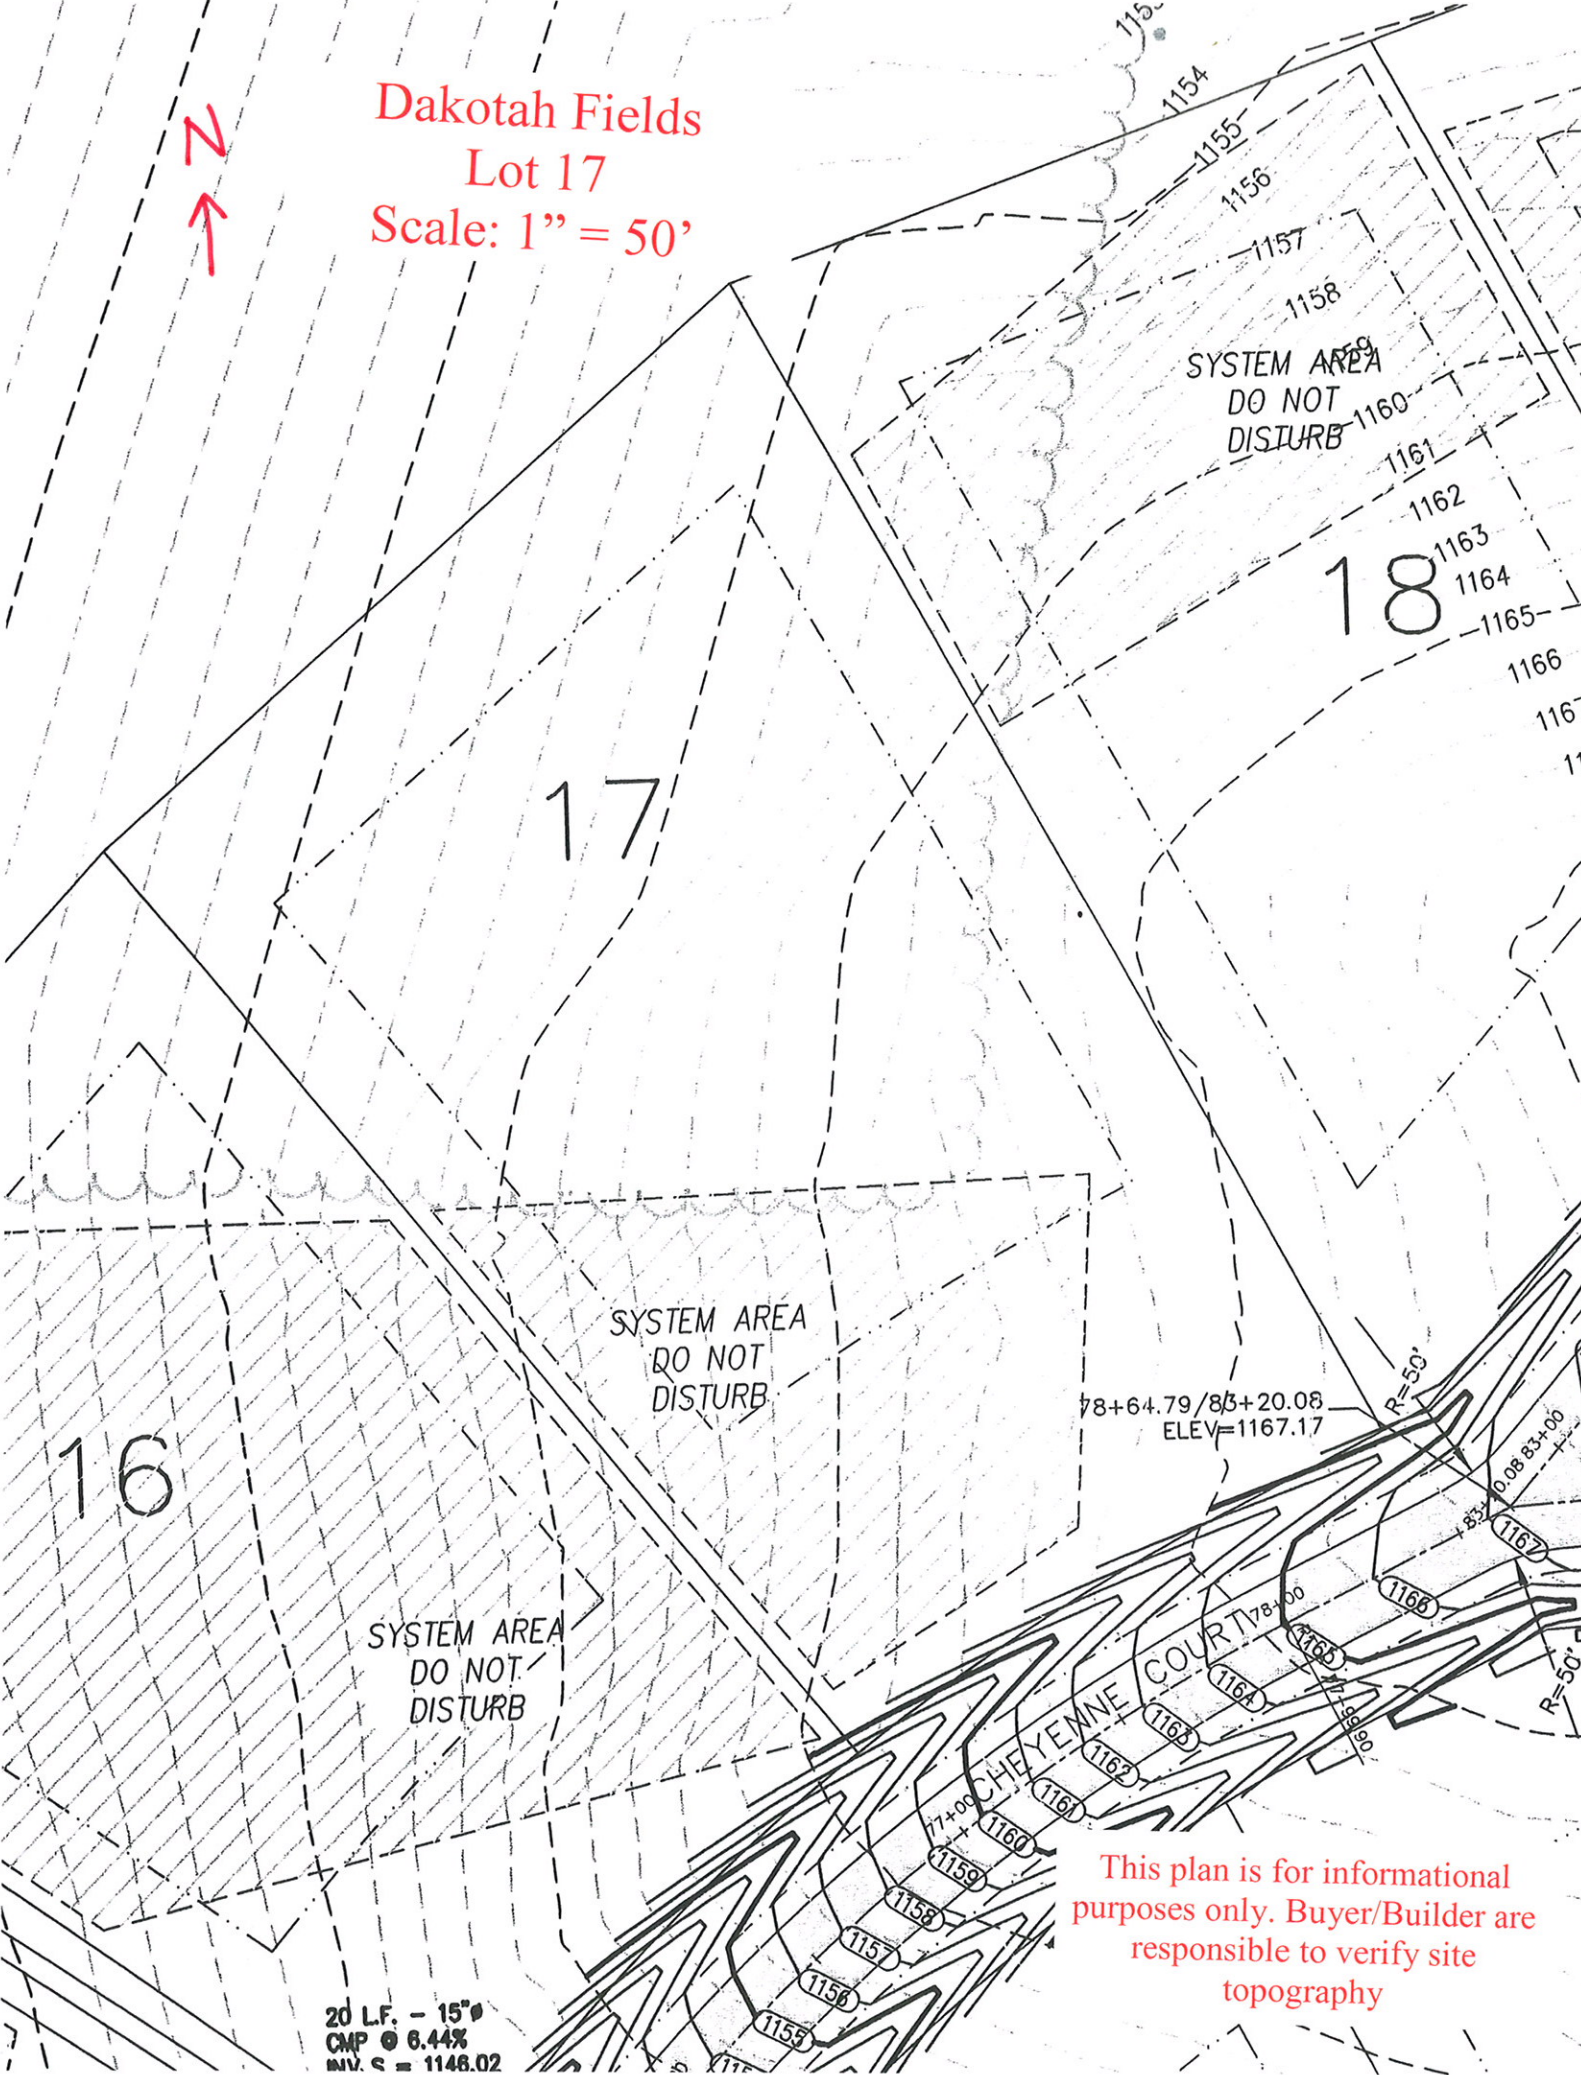

20 L.F. - 15"  
CMP @ 6.44%  
INV. S = 1148.02

This plan is for informational purposes only. Buyer/Builder are responsible to verify site topography