


Harmony Hills

Lot 6

Scale 1" = 50'

This plan is for informational purposes only. Buyer/Builder are responsible to verify site topography

REES TO BE REMOVED
SEED & RESTORE

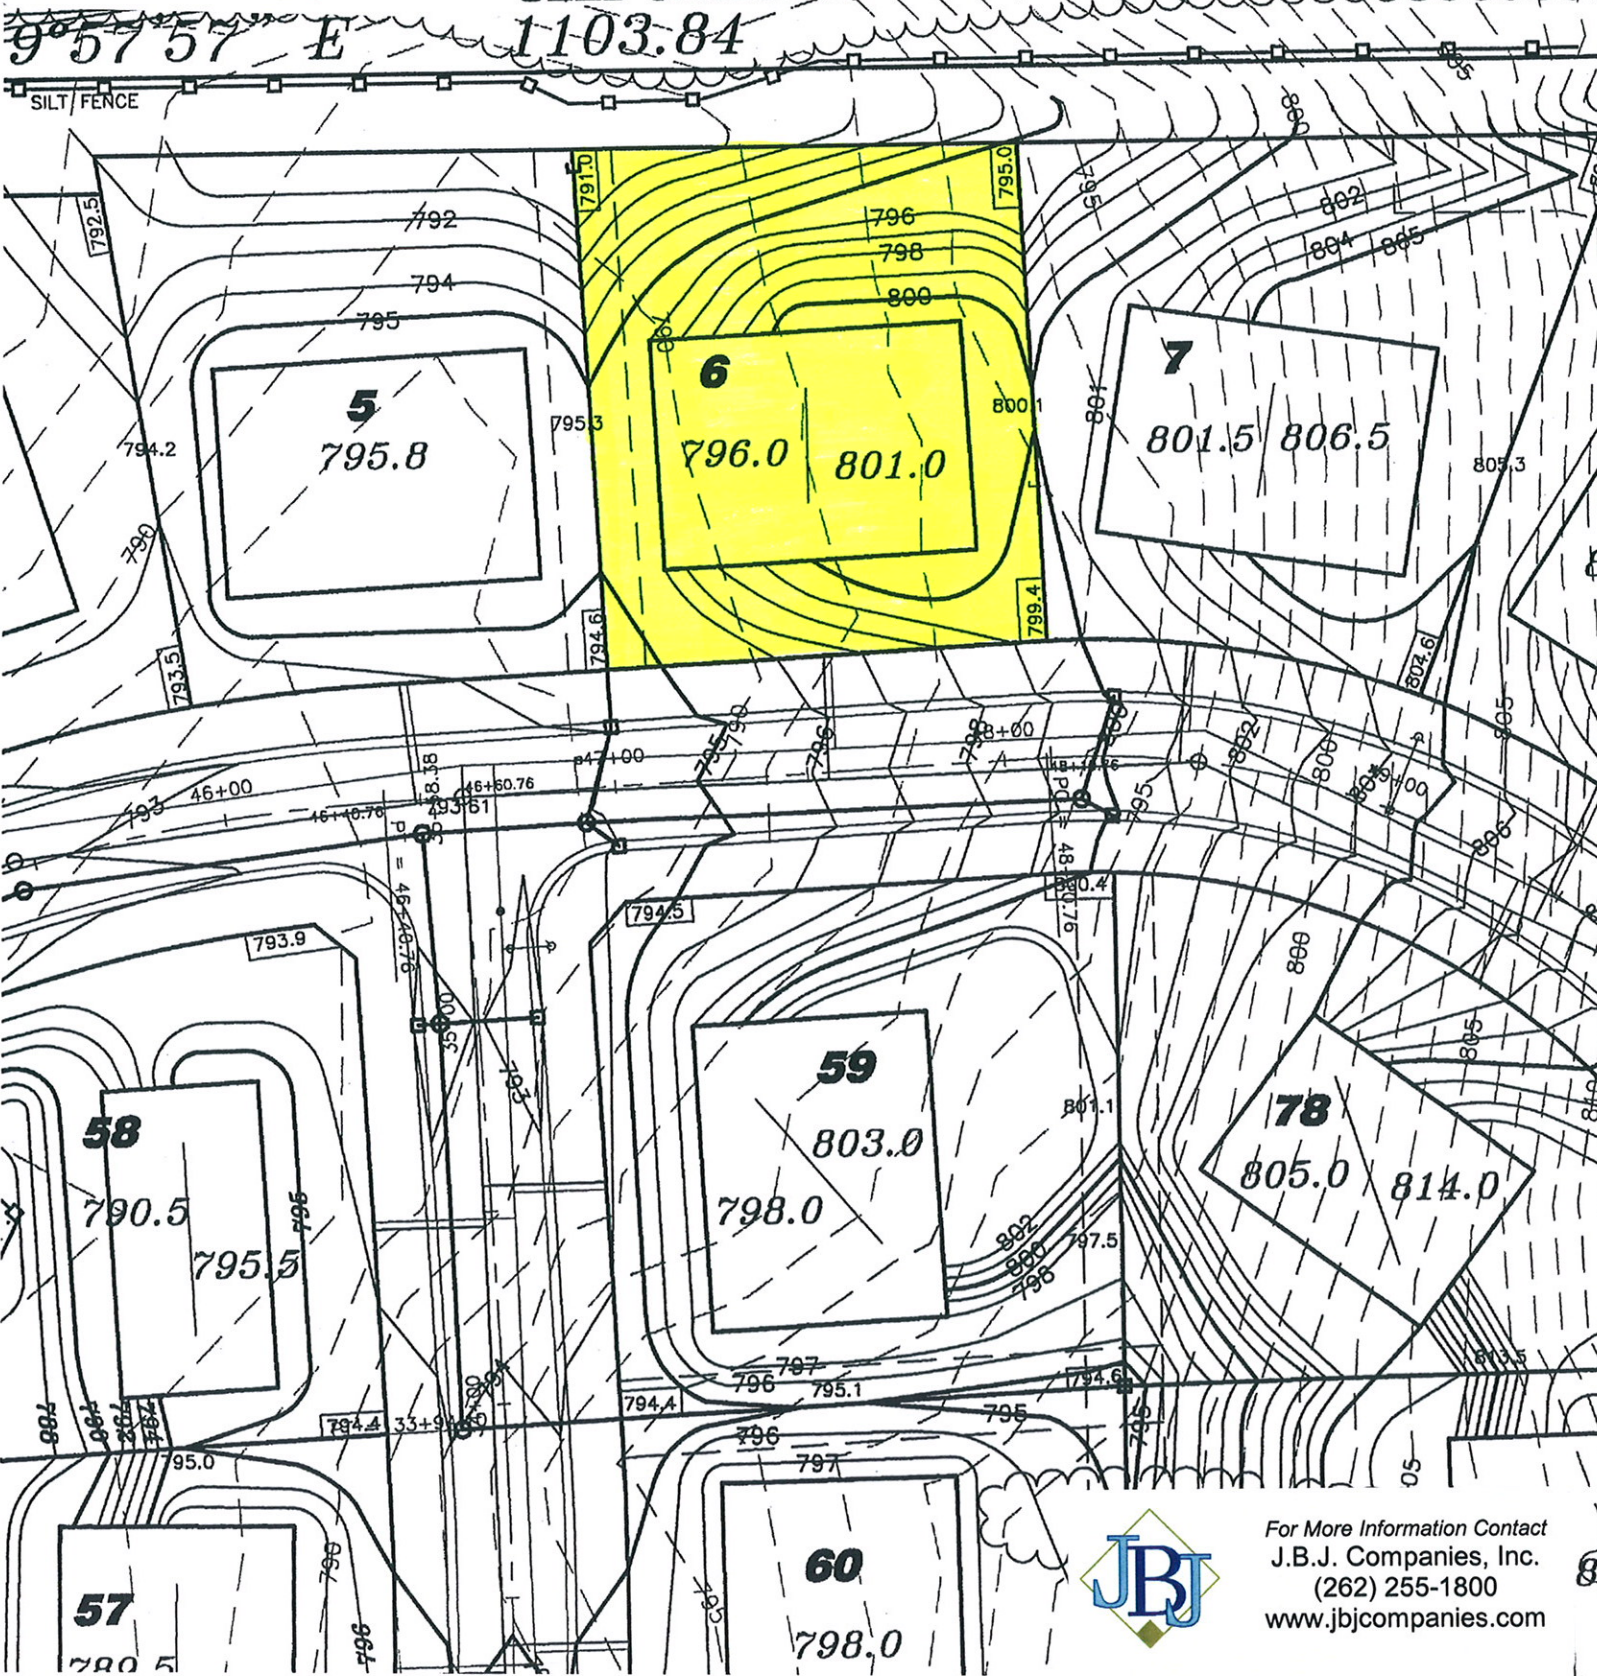

For More Information Contact
 J.B.J. Companies, Inc.
 (262) 255-1800
 www.jbjcompanies.com